



PLANIMETRIA

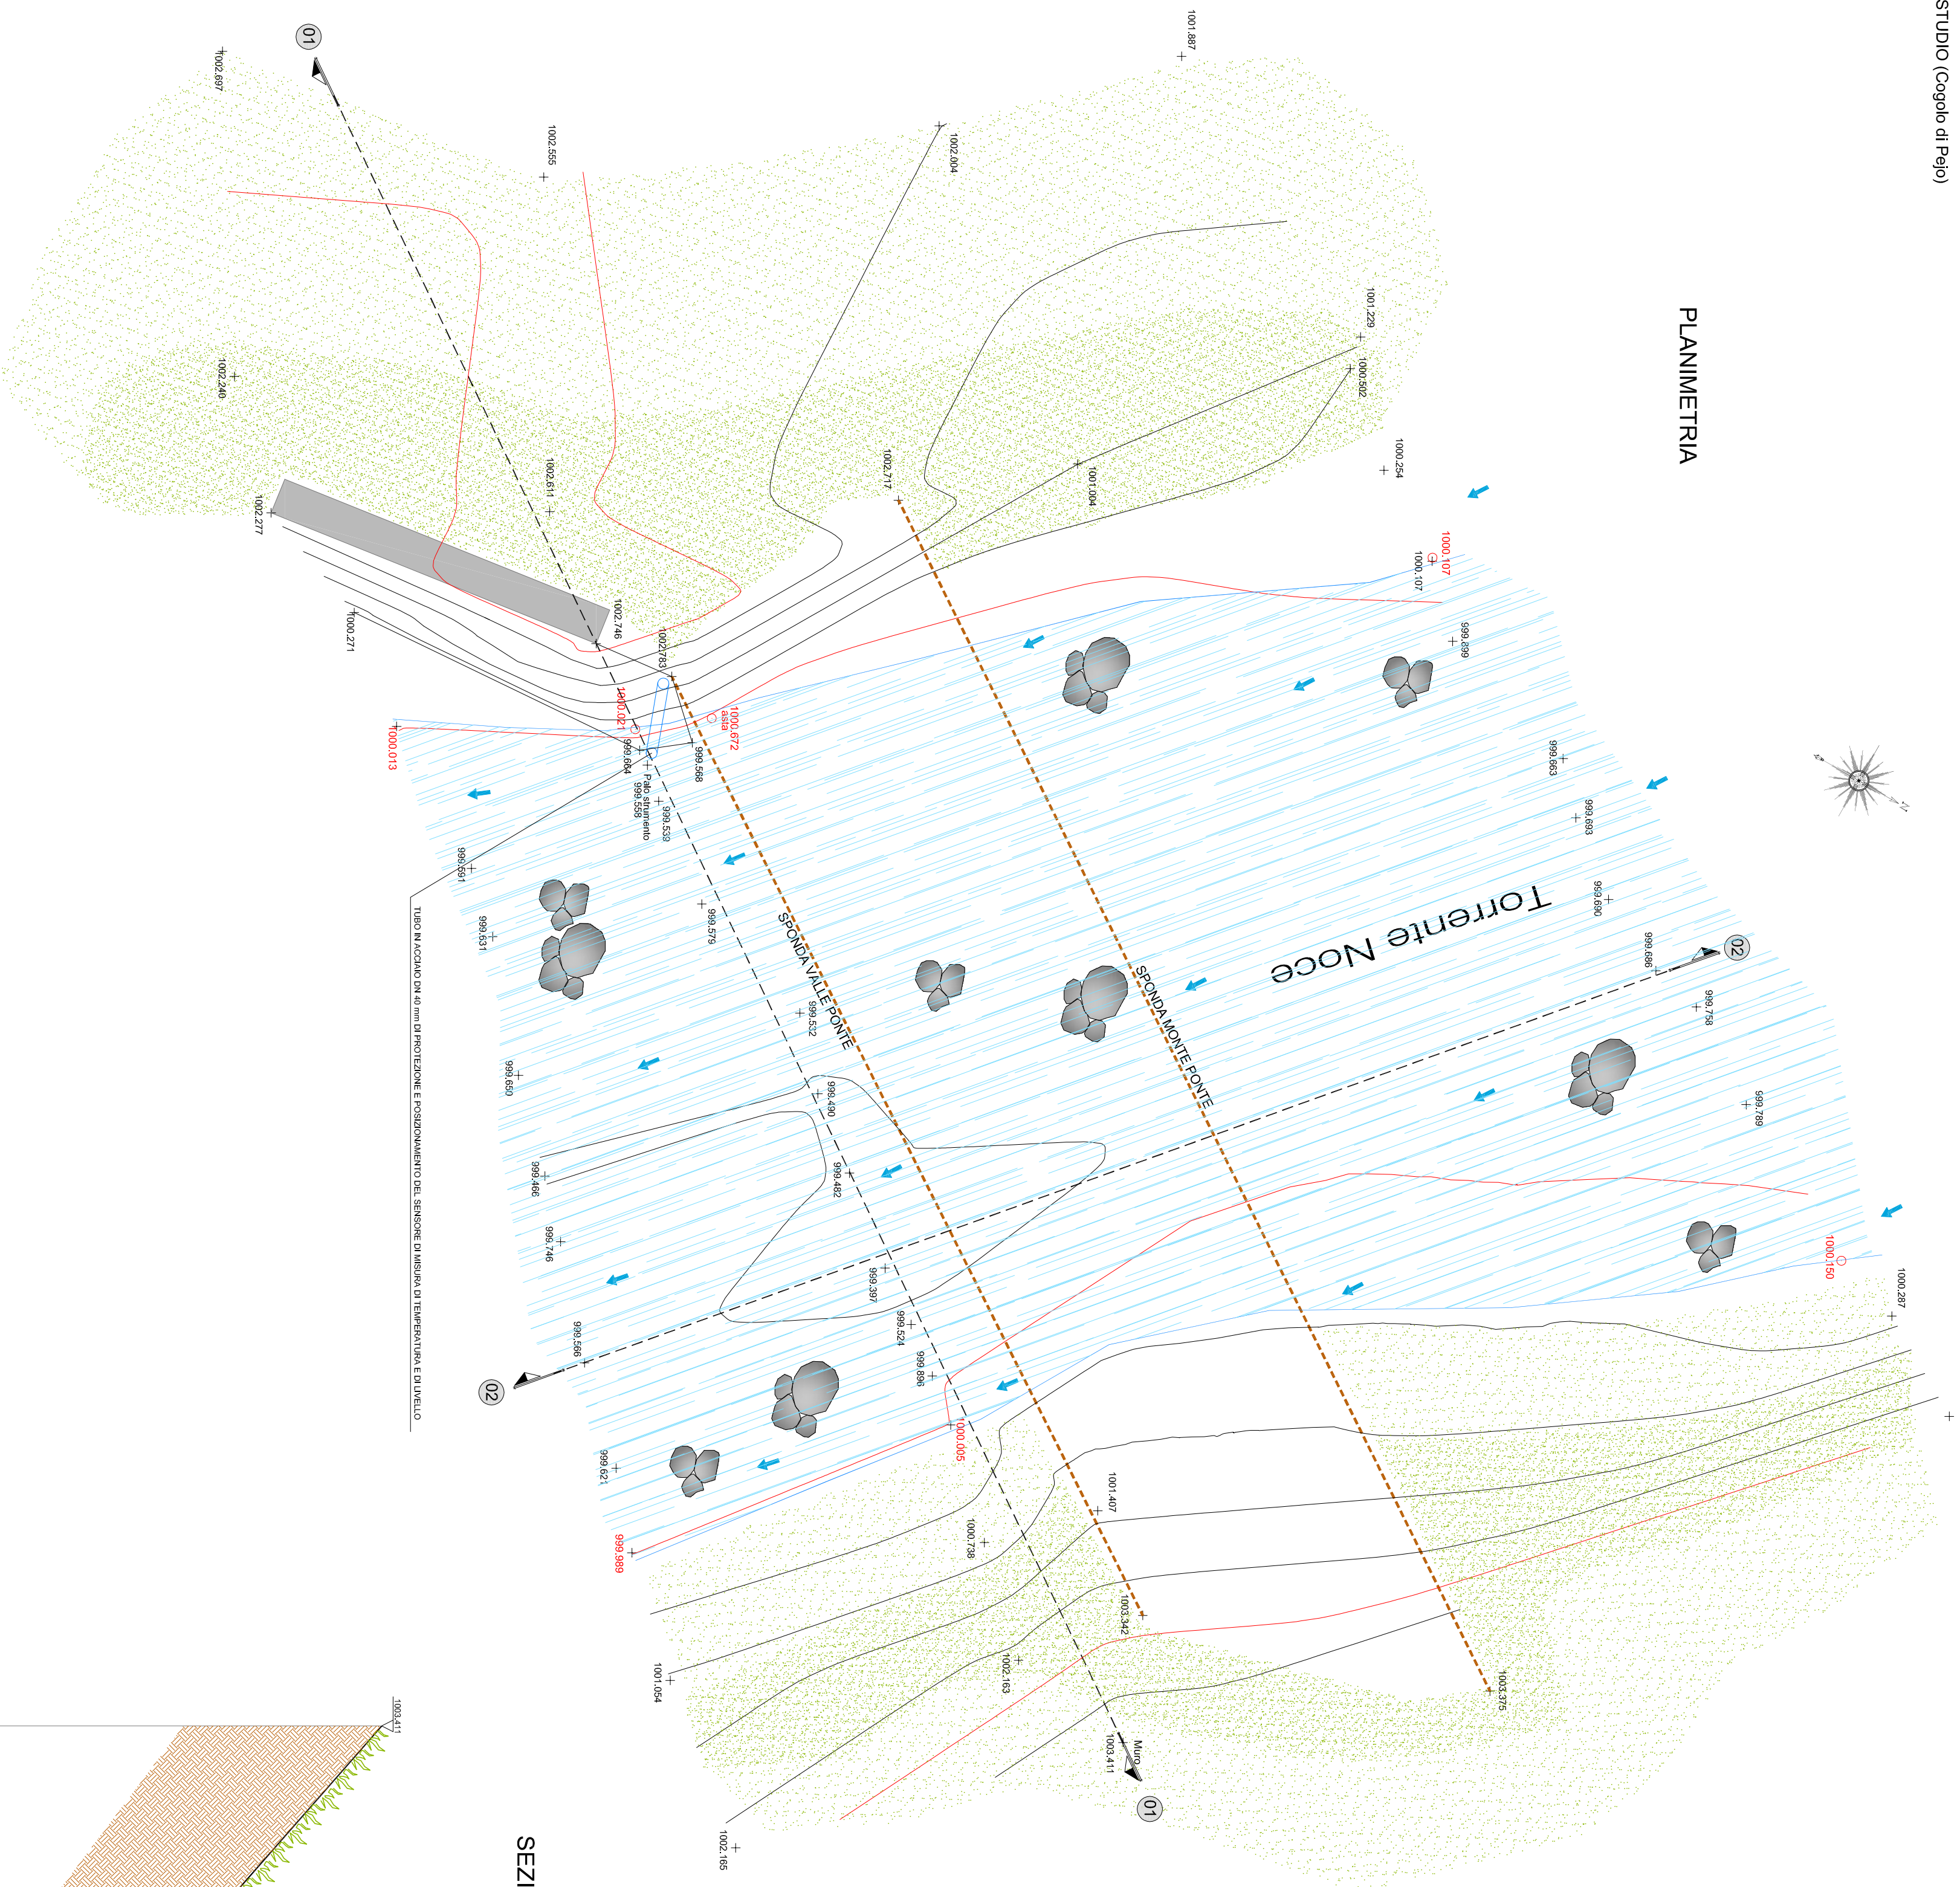

SEZIONE 01:01



PROFILO 02:02

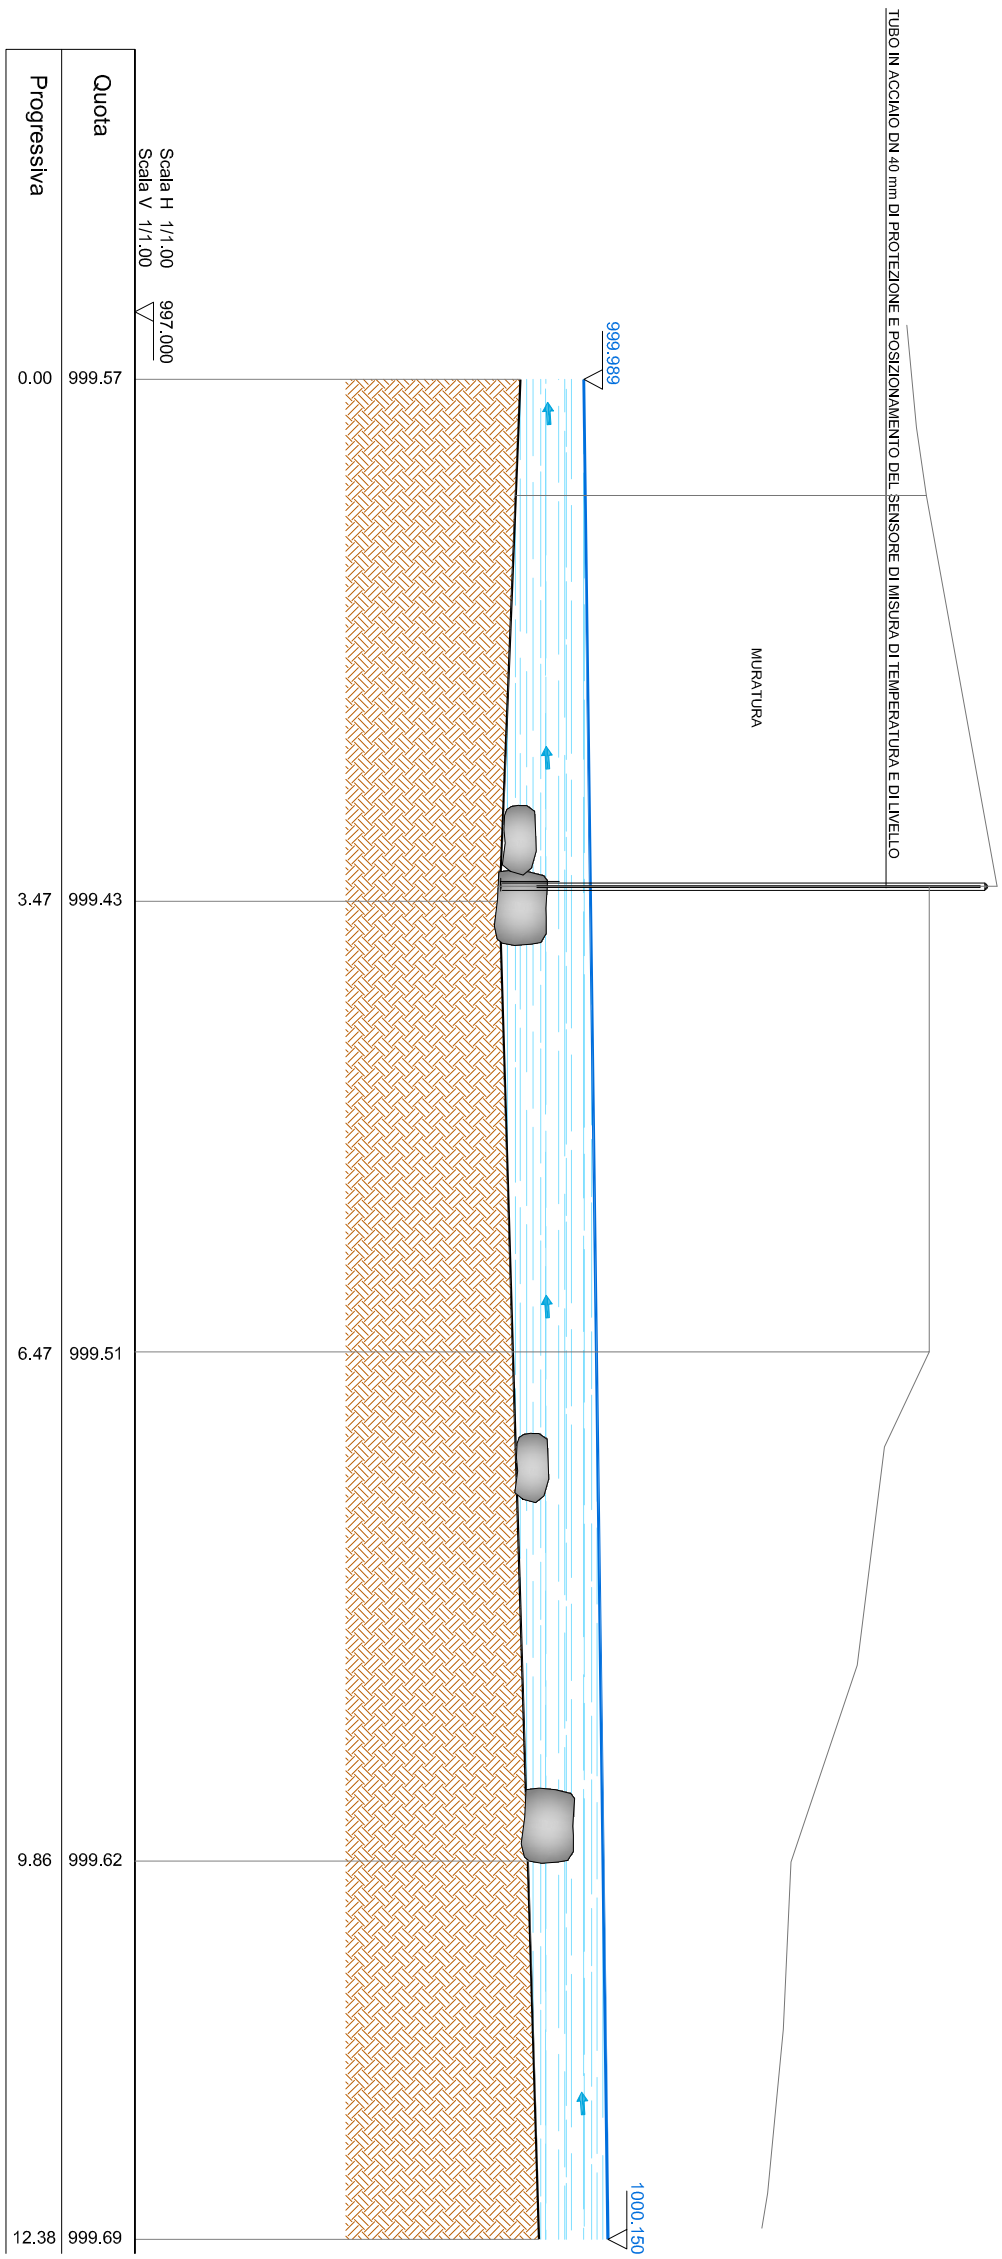

Clasificación	999.57	999.43	999.51	999.62	999.69
Progresiva	0.00	3.47	6.47	9.96	12.38

stazione idrometrica S4 - Cusiano

rilevo d.d. 10.12.2015
stampa d.d. 22.06.2017
scala disegno 1:50

